



SCALE 1:20

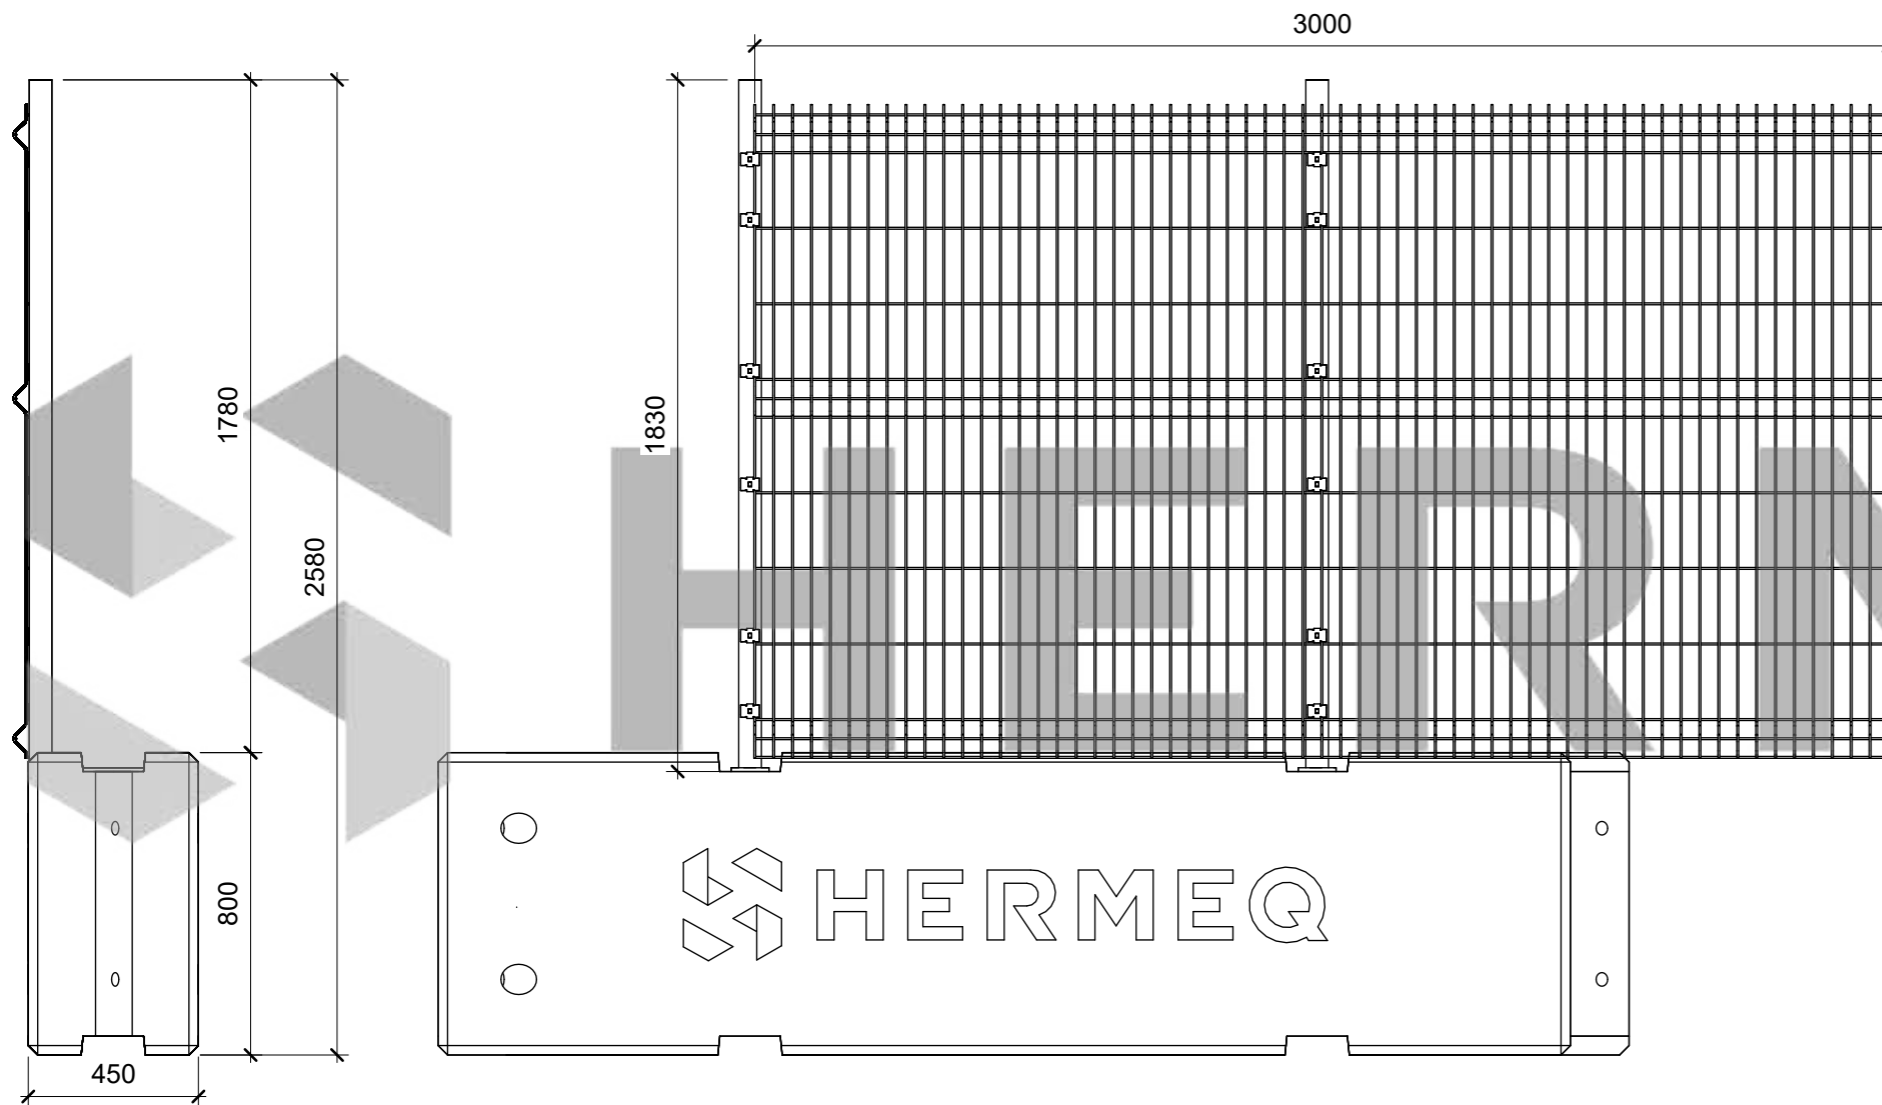

SCALE 1:20

SCALE 1:20

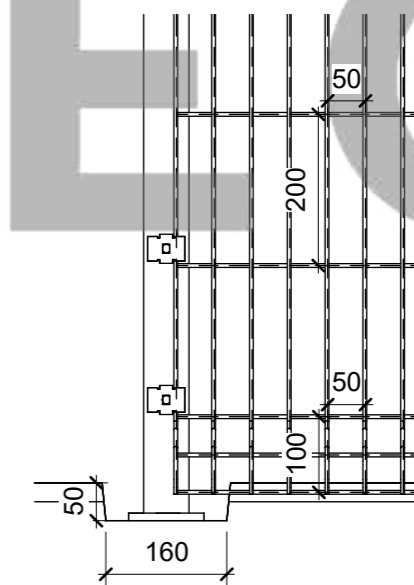

SCALE 1:10

**General Comments**

See Our Associated Accessories:  
[PCM Barrier Post Bolts](#)  
[TVCB Bolts](#)  
 See Our Associated Products:  
[Temporary Vertical Concrete Barrier](#)  
[TVCB Mounting Post](#)  
[Safe Mesh Panel Only](#)

**Materials**

Pre-Galvanised Steel to be Powder Coated  
 High Strength (50N/mm<sup>2</sup>) Pre-Cast Concrete



Email: sales@hermeq.com

No.	Description	Date
A	Minor Amendment to Annotations	05/06/23

Item	Component Description	Quantity
CB151985	3150mm x 450mm x 800mm TVCB	1
SM999937	1830mm x 400mm TVCB MOUNT POST	2
SM999967	GØ5mm - 1730mm x 3000mm MESH PANEL	1
RM CB00001	G3mm - 49mm x 38mm CLIP	12
RM CB00002	GØ7.5mm - 39mm x 16mm SCREW	12

PCM BARRIER			
Weight	N/A	Serial Number	Revision
Date	03/04/2023	CB4145	A
Drawn by	JT		
Checked by	GM	Scale	As indicated @A3

G1.5 - 60 x 60 VERTICAL SHS  
(RM SM00002)

G10 - 400 x 100 BASEPLATE  
(RM SM00001)

3150 x 450 x 800 TVCB  
(RM SM00002)

1820 x 400 POST  
(SM999937)

GØ5 - 1730 x 3000 MESH  
(SM999967)

G3 - 49 x 38 CLIP  
(RM CB00001)



GØ7.5 - 39 x 16 SCREW  
(RM CB00002)

**General Comments**

See Our Associated Accessories:  
[PCM Barrier Post Bolts](#)  
[TVCB Bolts](#)  
See Our Associated Products:  
[Temporary Vertical Concrete Barrier](#)  
[TVCB Mounting Post](#)  
[Safe Mesh Panel Only](#)

**Materials**

Pre-Galvanised Steel to be Powder Coated  
High Strength (50N/mm<sup>2</sup>) Pre-Cast Concrete

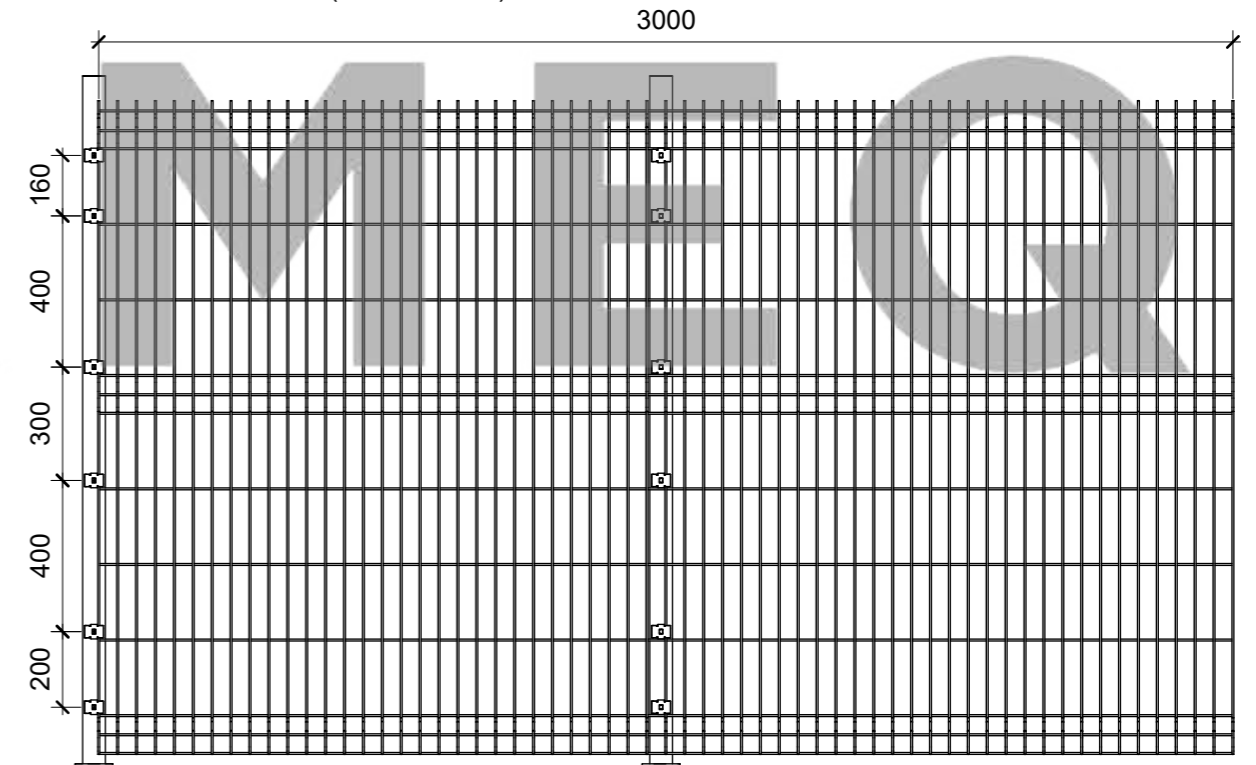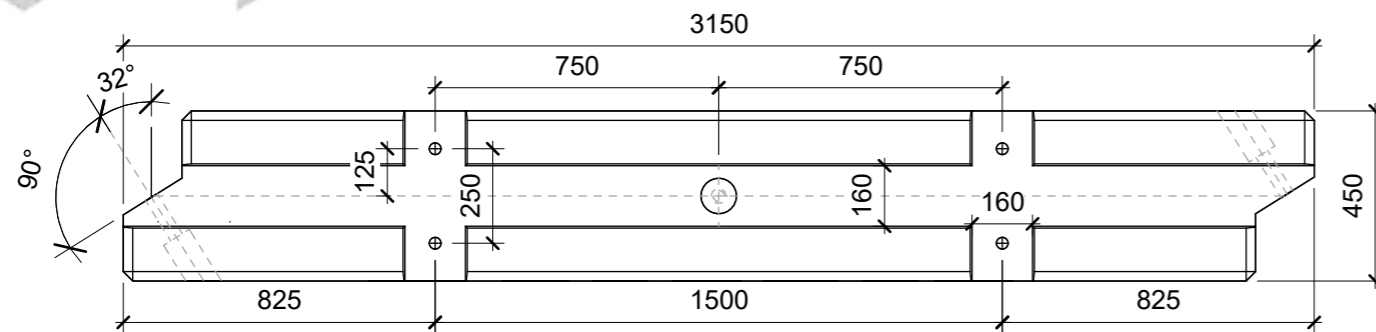

Email: sales@hermeq.com

No.	Description	Date
A	Minor Amendment to Annotations	05/06/23

Item	Component Description	Quantity
CB151985	3150mm x 450mm x 800mm TVCB	1
SM999937	1830mm x 400mm TVCB MOUNT POST	2
SM999967	GØ5mm - 1730mm x 3000mm MESH PANEL	1
RM CB00001	G3mm - 49mm x 38mm CLIP	12
RM CB00002	GØ7.5mm - 39mm x 16mm SCREW	12

PCM BARRIER			
Weight	N/A	Serial Number	Revision
Date	03/04/2023	CB4145 BD	A
Drawn by	JT		
Checked by	GM	Scale	1 : 20 @A3